


-  男性用トイレ
-  女性用トイレ
-  多機能トイレ
-  男女兼用トイレ
-  エスカレーター
-  エレベーター

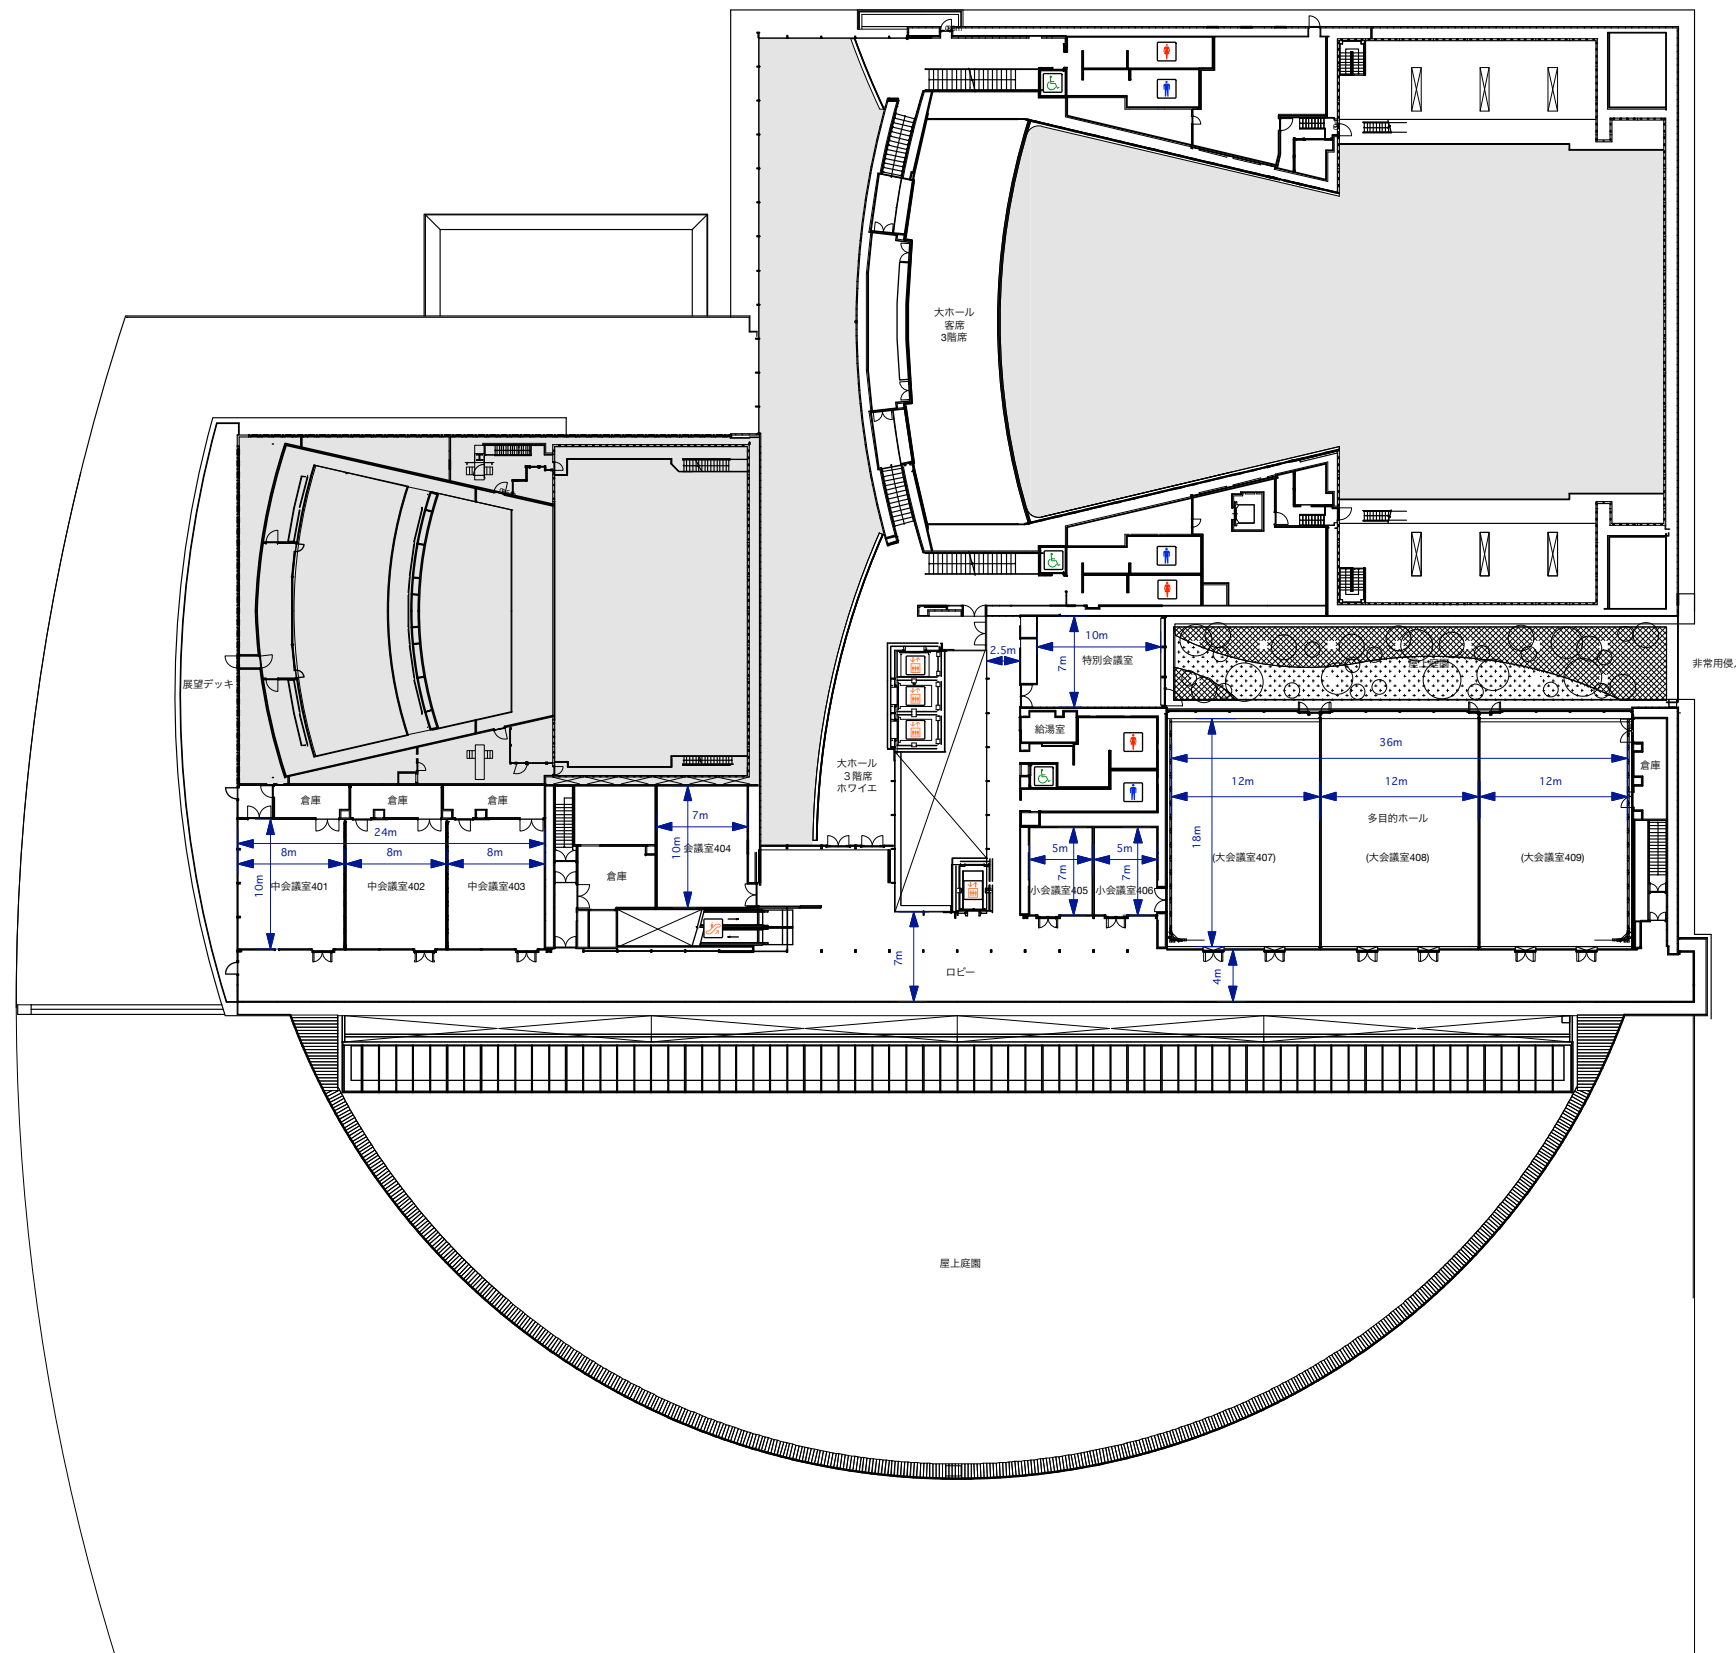

DRAWING TITLE	姫路市文化コンベンションセンター 4F	DRAW	DATE 2020.09.28 2020.09.18 2020.09.16 2020.06.03	SCALE  1/600 (A3)
---------------	---------------------	------	--	-------------------------